



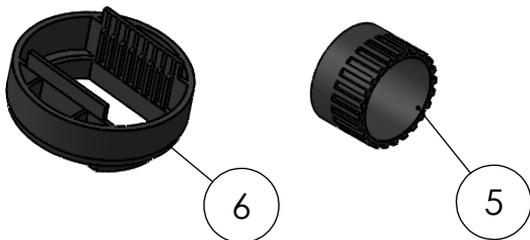

6' Signature Series - Full Privacy

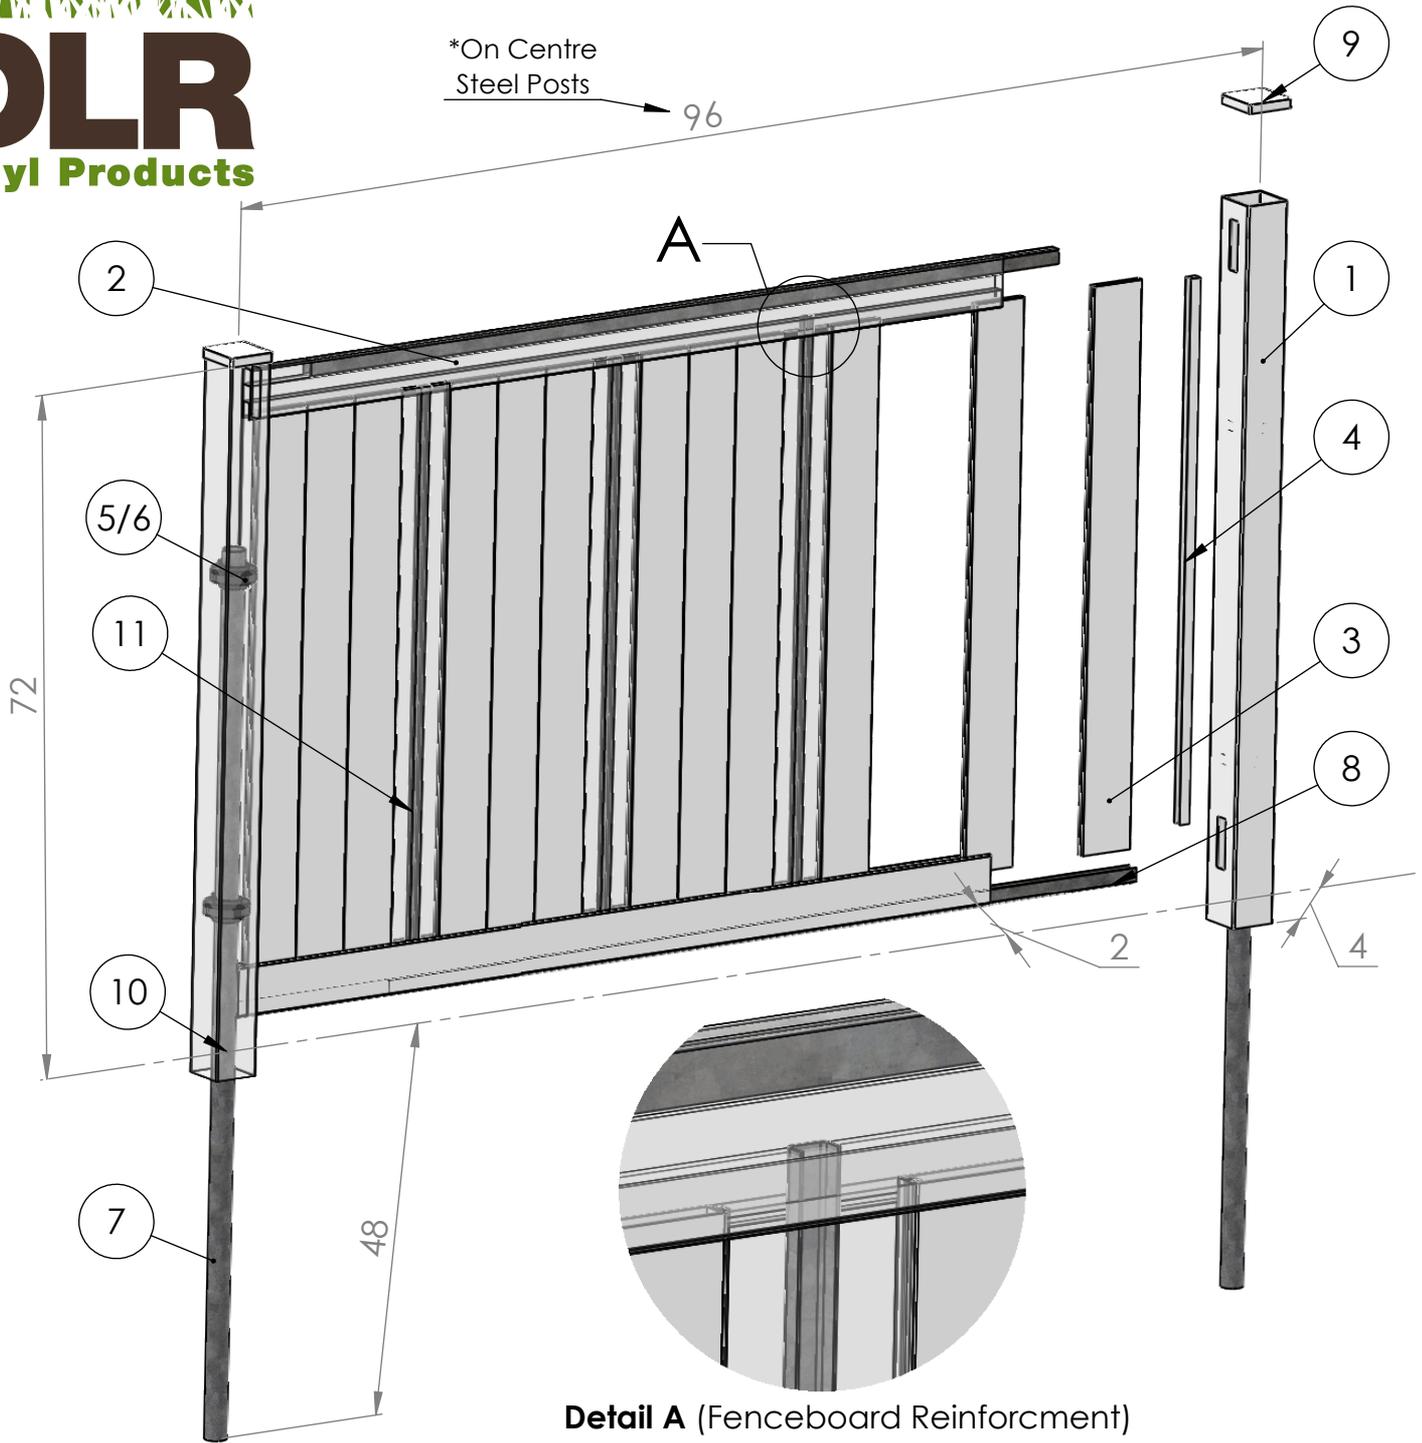

ITEM LIST		
1	5"X5" POST	5 X5 X78"
2	POCKET RAIL	1.5 X 5.5 X 94.5"
3	T+G FENCE BOARDS	0.875 X 11.3 X 62.25"
4	U-CHANNEL	0.875 X 1.5 X 59"
6/5	POST COLLAR	2.375 or 1.875" ϕ
7	STEEL POST	2.375 X 96"
8	STEEL INSERT	1.5 X 1.5 X 94.5"
9	PYRAMID CAP	5 X 5"
10	GROUND LEVEL	-----
11	FENCE BOARD REINFORCEMENT	1.375 X .625 X 61.5"

www.dlrvinylproducts.ca

Calgary
403.265.5260

Edmonton
780.431.1771