
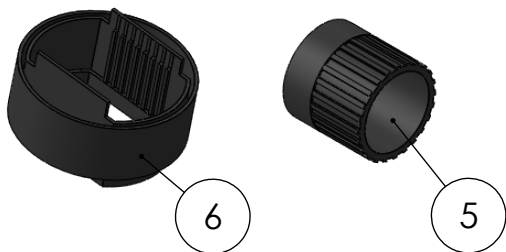


6' Lattice Accent

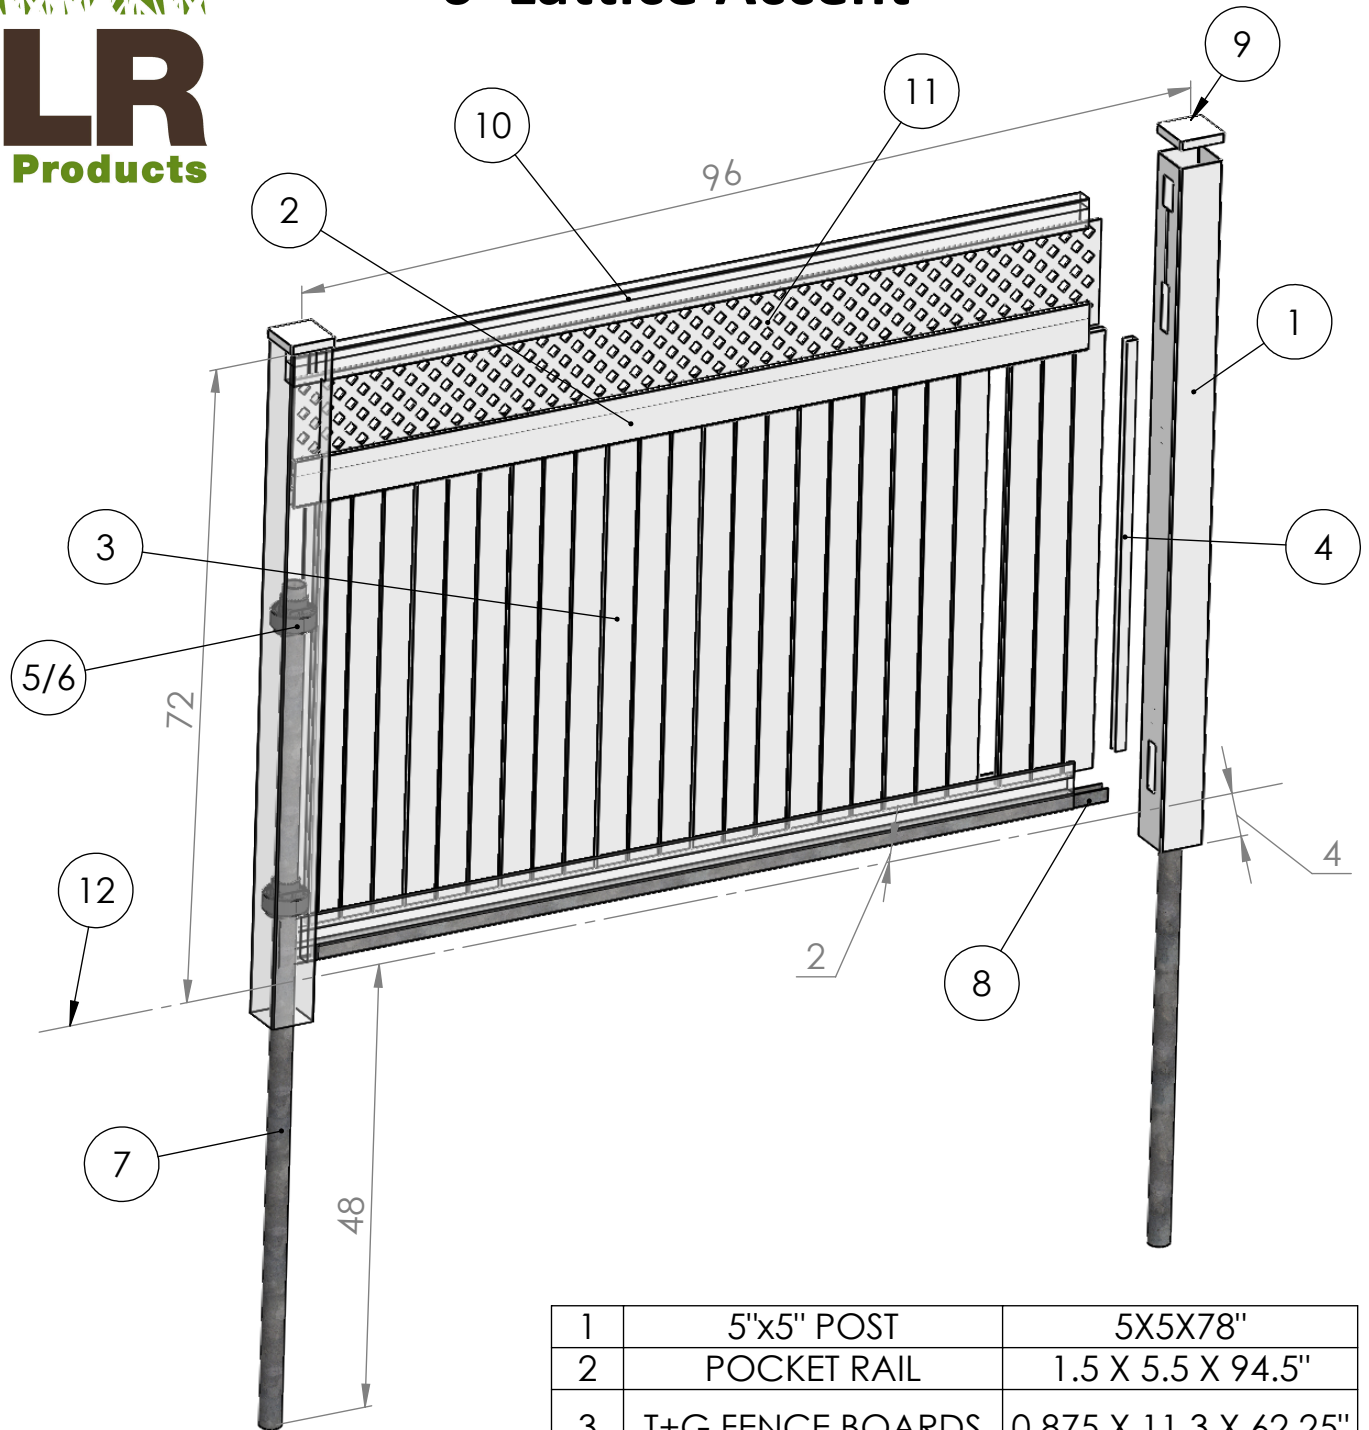

1	5"x5" POST	5X5X78"
2	POCKET RAIL	1.5 X 5.5 X 94.5"
3	T+G FENCE BOARDS	0.875 X 11.3 X 62.25"
4	U-CHANNEL	0.875 X 1.5 X 59"
5/6	POST COLLAR	2.375 or 1.875" ϕ
7	STEEL POST	2.375 or 1.875 X 96"
8	STEEL INSERT	1.5 X 1.5 X 94.5"
9	PYRAMID CAP	5 X 5"
10	TOP RAIL	2 X 3.5 X 94.5"
11	LATTICE 1" SPACING	0.25 X 12 X 94.5"
12	GROUND LEVEL	-----

www.dlrvinylproducts.ca

Calgary
403.265.5260

Edmonton
780.431.1771

** 6' tall standard in all colours
** 5', 4', and 3' tall available special order